




N 606400  
E 1414600

N 606400  
E 1414750

N 606250  
E 1414600

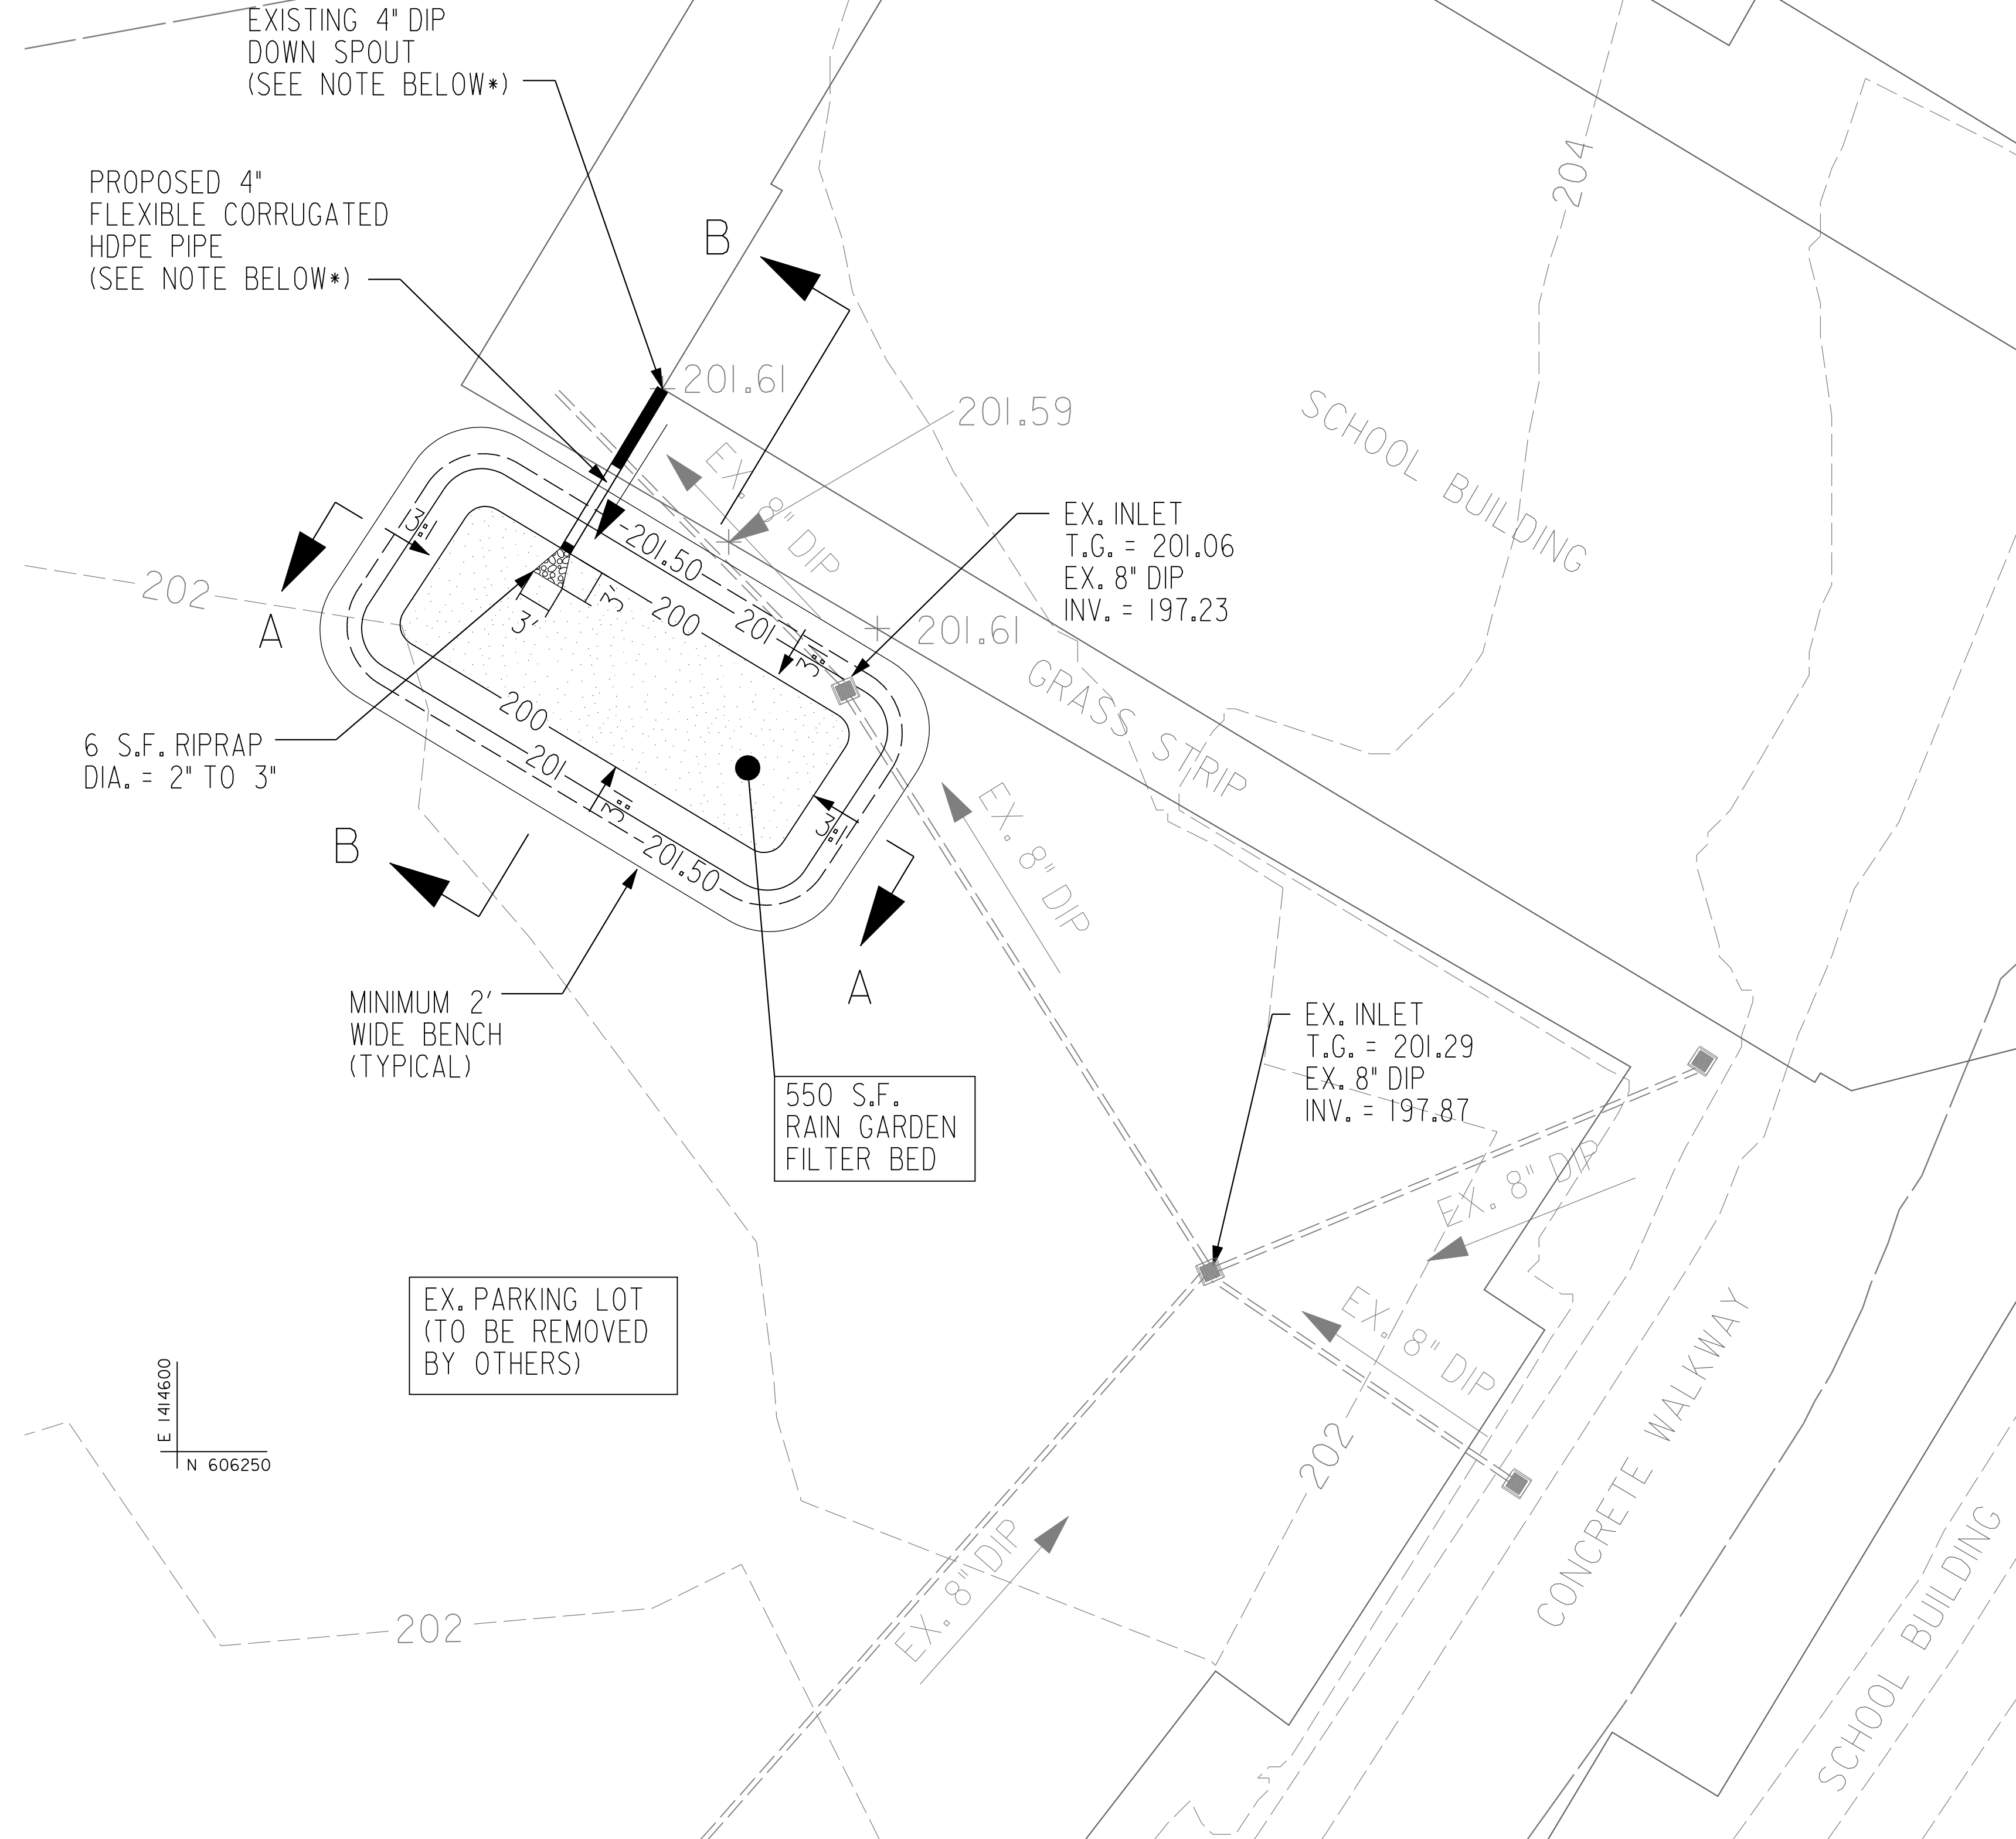


PLAN VIEW  
SCALE 1" = 10'


\*CUT EXISTING 4" DIP DOWNSPOUT BELOW EXISTING Y-CONNECTION AND PROVIDE 90° HDPE ELBOW TO CONNECT EXISTING 4" DIP TO PROPOSED 4" FLEXIBLE CORRUGATED HDPE.

NOTES:


1. CONTACT "MISS UTILITY" (1-800-257-7777) A MINIMUM OF 72 HOURS PRIOR TO BEGINNING ANY EXCAVATION.
2. ALL WORK SHALL COMPLY WITH THE APPLICABLE PROVISIONS OF THE '994 MARYLAND STANDARDS AND SPECIFICATIONS FOR SOIL EROSION AND SEDIMENT CONTROL' ISSUED BY THE MARYLAND DEPARTMENT OF THE ENVIRONMENT.
3. NO DISTURBED AREA SHALL BE LEFT UNSTABILIZED OVERNIGHT UNLESS THE RUNOFF IS DIRECTED TO AN APPROVED SEDIMENT CONTROL DEVICE.
4. PLANTING SOIL SHALL BE 50% SAND, 20% MULCH AND 30% FRIABLE SOIL BY VOLUME.

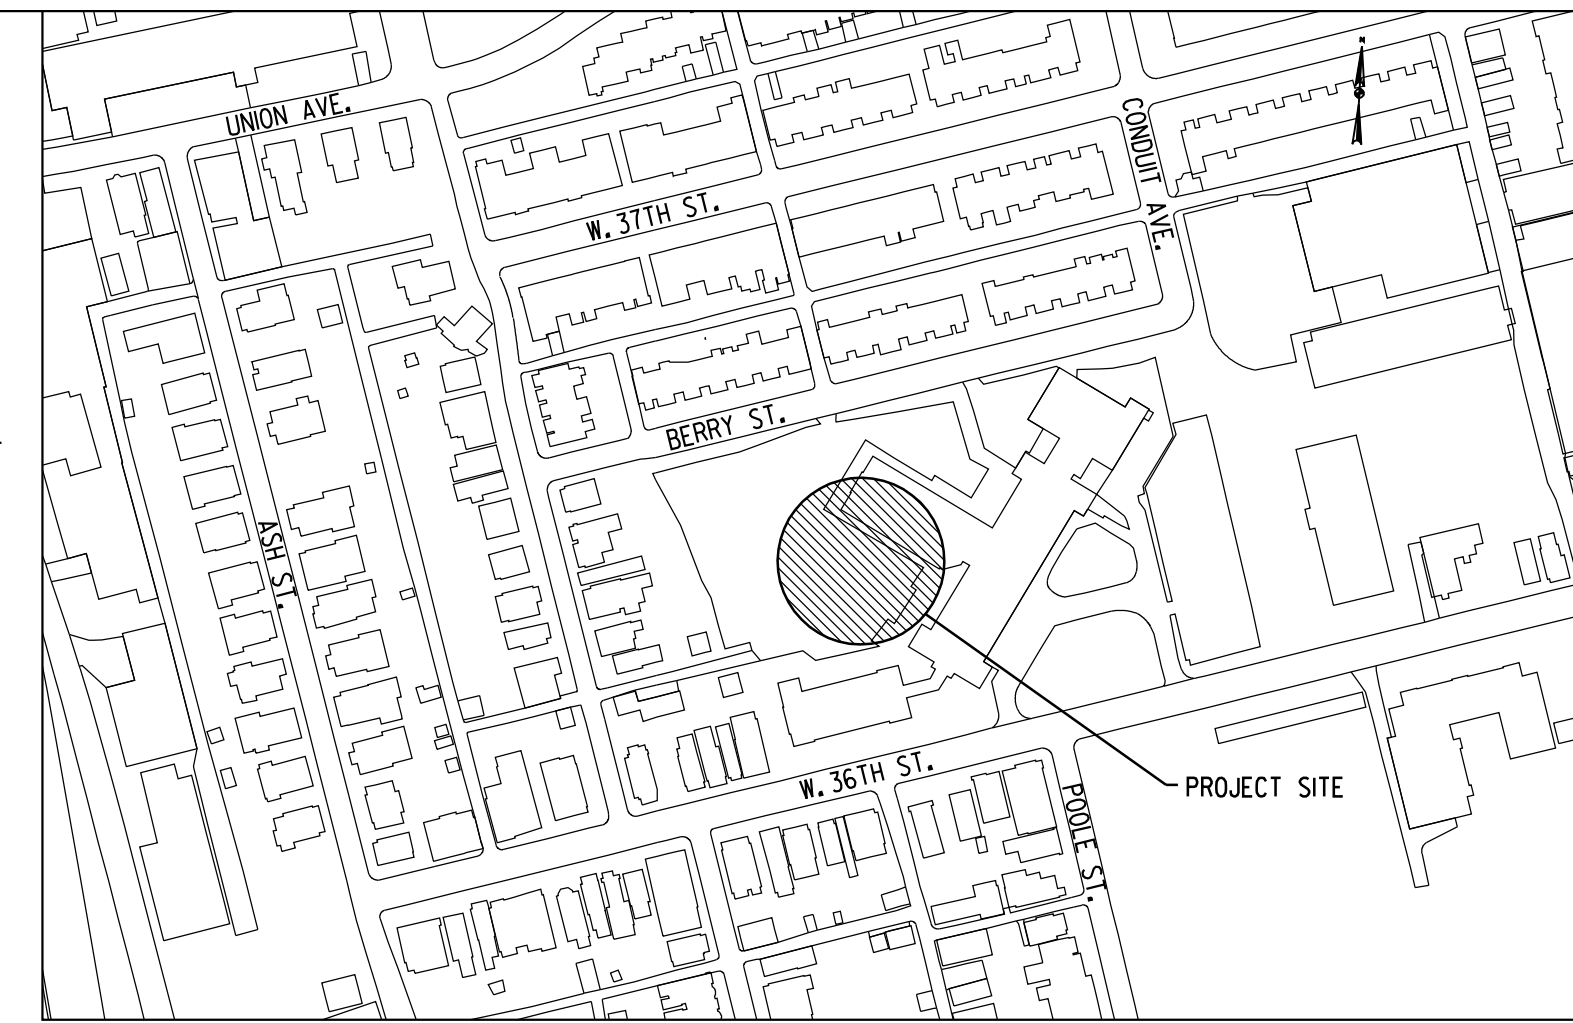

VICINITY MAP  
SCALE: 1" = 200'

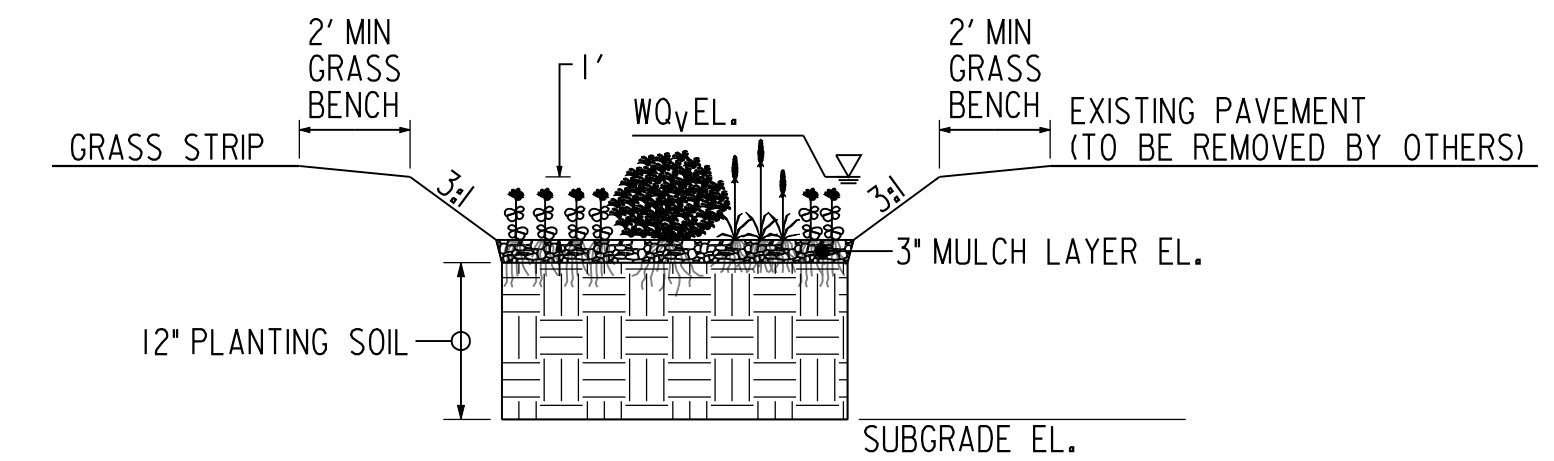

SECTION VIEW B-B'  
N.T.S.

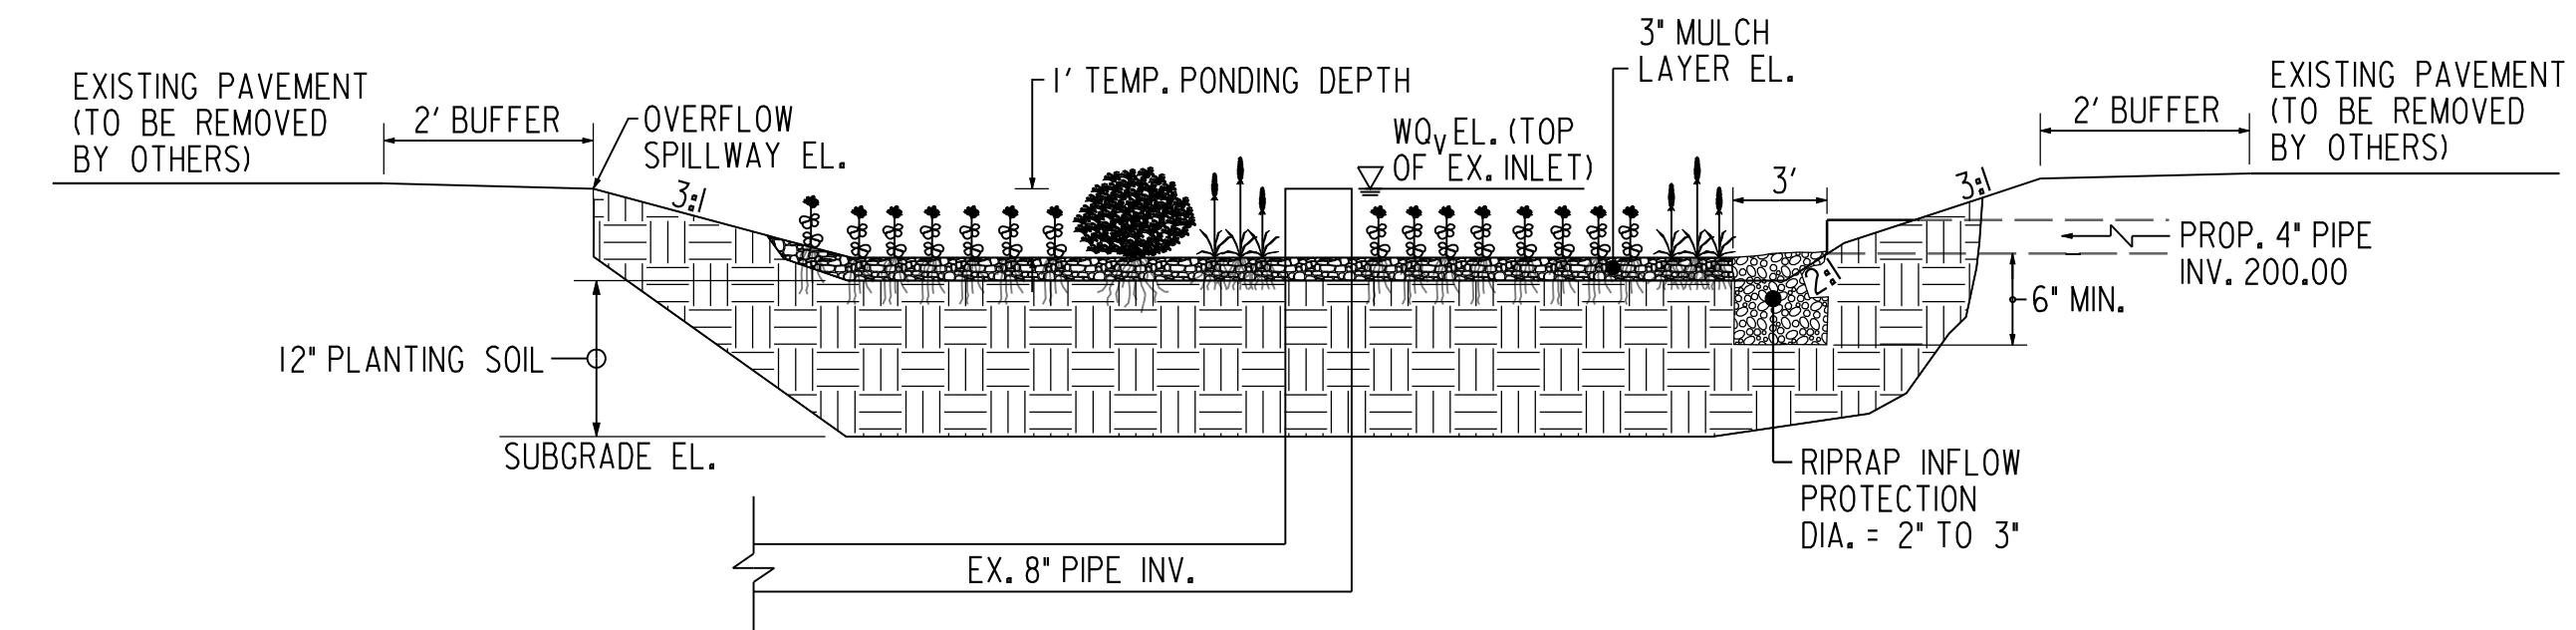

SECTION VIEW A-A'  
N.T.S.

ELEVATION TABLE

FACILITY	WQVEL. (TOP OF EX. INLET GRATE)	3" MULCH LAYER EL.	SUBGRADE EL.	OVERFLOW SPILLWAY EL.	PARKING EL.	PIPE INV.
RAIN GARDEN	201.06	199.75	198.75	201.61	201.61	200.00

CONSULTANT  
**JMT**  
JOHNSON, MIRMIRAN & THOMPSON  
Engineering A Brighter Future  
72 Loveton Circle Baltimore, Maryland 21152-0949

**BLUE WATER BALTIMORE**

BLUE WATER BALTIMORE  
ACADEMY FOR COLLEGE AND CAREER EXPLORATION  
RAIN GARDEN INSTALLATION

SCALE: AS SHOWN DATE: MARCH, 2011 DRAWN BY: D.L.A. DES. BY: D.L.A. SHEET NO. 1 OF 1  
TRACED BY: J.S.K. CHK. BY: J.S.K.